


Center for Genome Sciences

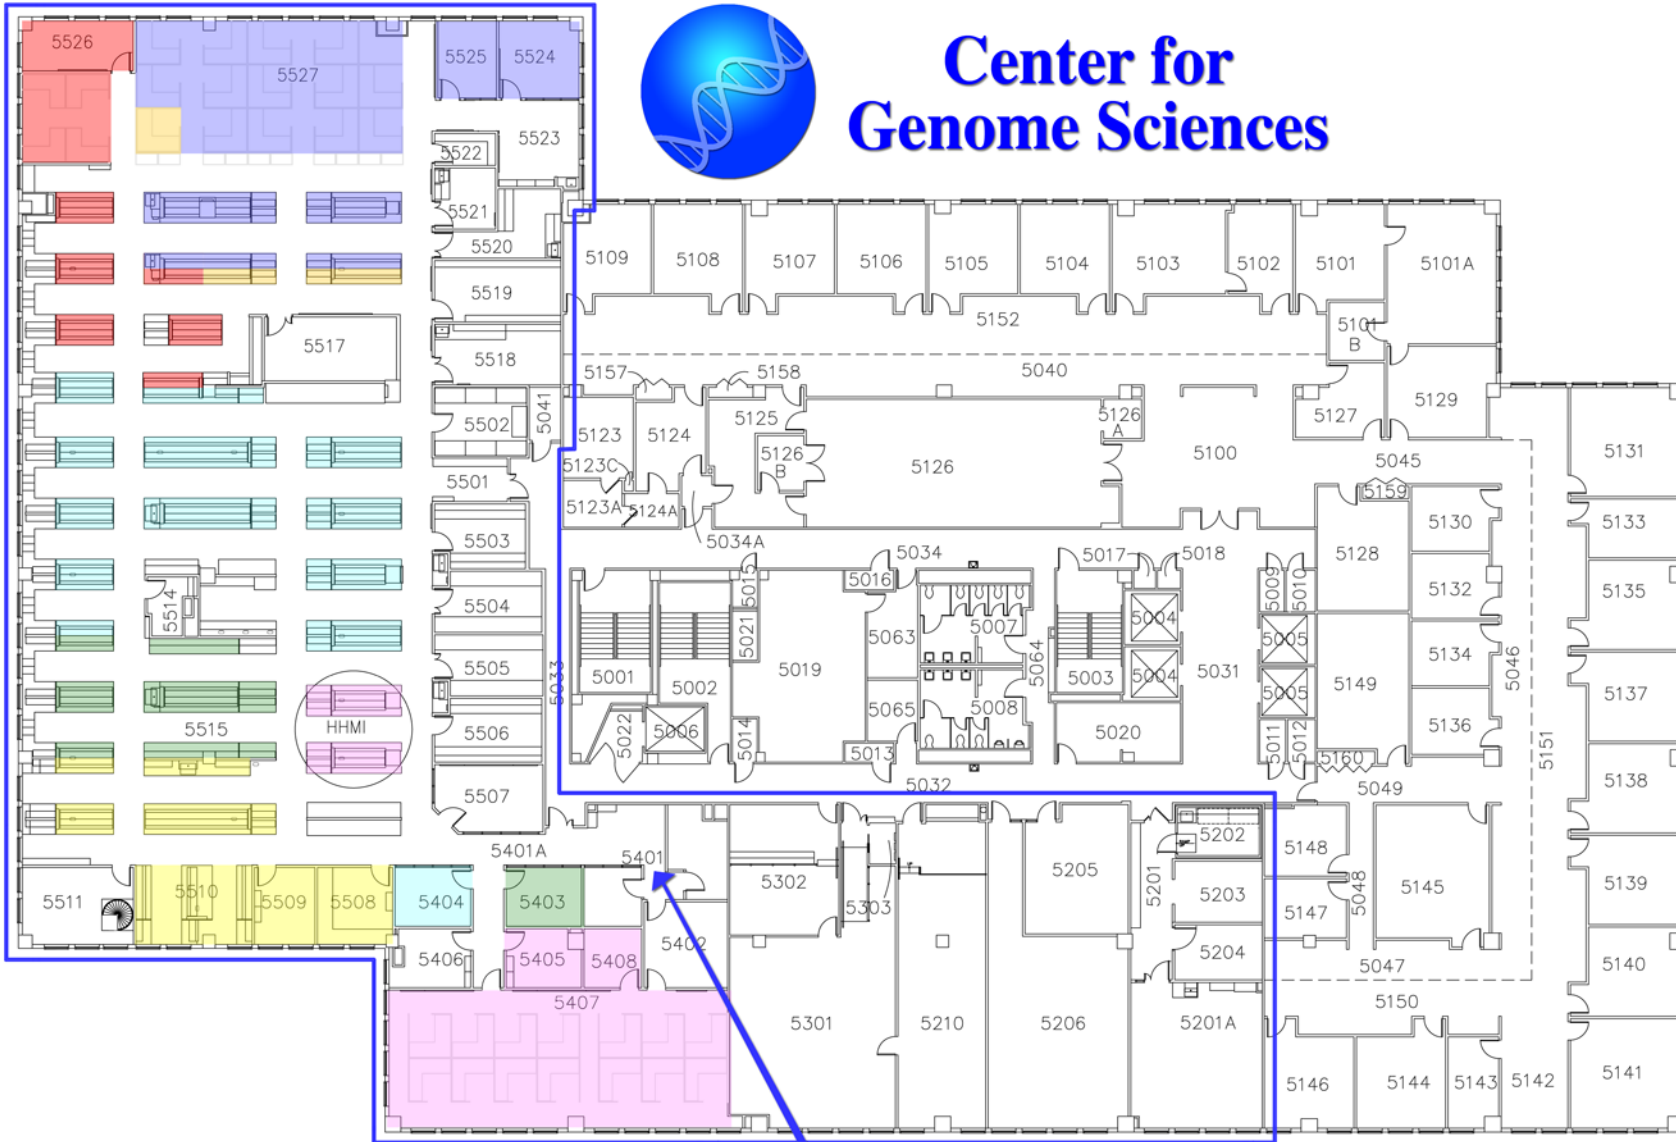

Main Office

FIFTH FLOOR
SCALE: 1/16"=1'-0" NORTH

ISSUES AND REVISIONS

DATE:	ISSUED FOR:
7/1/98	Suite 5401 Renovation
5/3/99	Suites 5201 & 5301 Renovat
10/11/99	Suite 5600 split from 5100
03/15/00	5620-5624 Renovated
11/07/03	5201-5515 Renovated
11/13/03	5007-5008 Renovated
11/13/03	5063-5065 Renovated
4/20/04	5123 Modified
7/7/05	5517-5527 Renovated

NOTES

LEGEND

- Brent Lab
- Cohen Lab
- Eddy Lab
- Fay Lab
- Gordon Lab
- Johnston Lab
- Stormo Lab

Washington University in St. Louis
SCHOOL OF MEDICINE

4444 FOREST PARK
5th FLOOR PLAN

DATE: 08/11

AREA: PROJECT NO.: 066-0